


# City of Monroe

SCALE: 1" = 400'  
 csk 3.27.2012

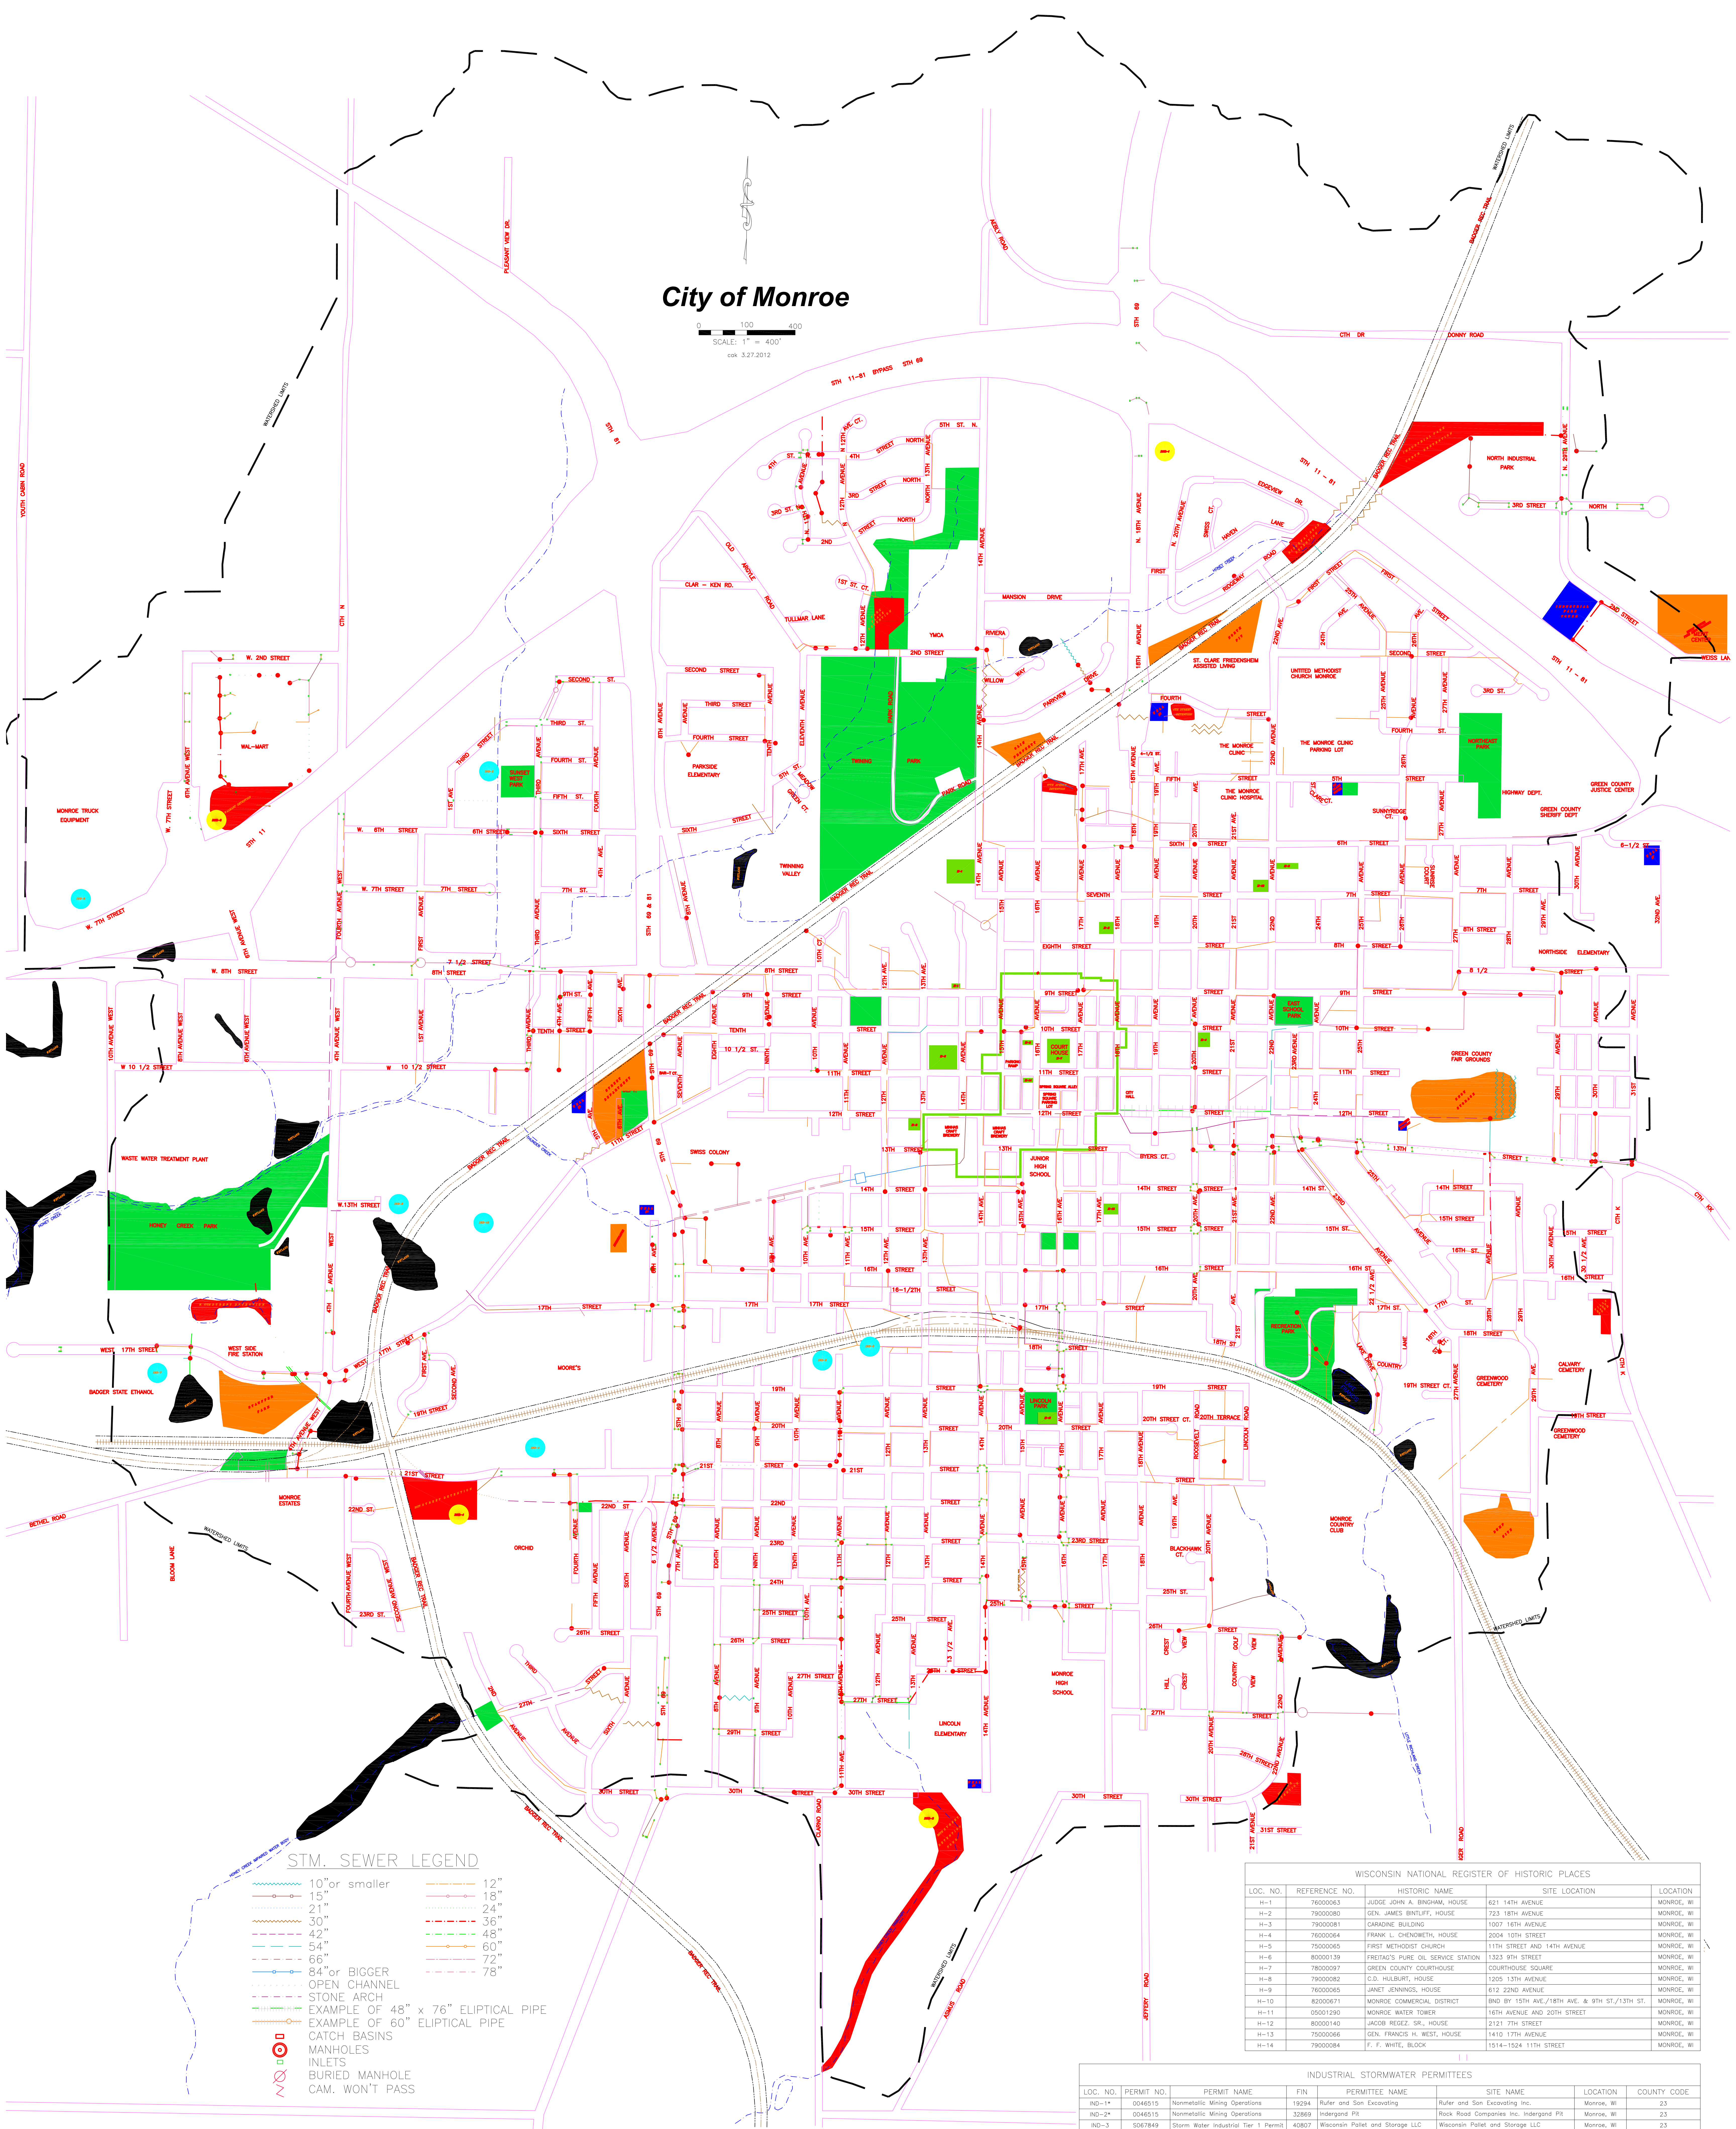

## STM. SEWER LEGEND

- 10" or smaller
- 15"
- 21"
- 30"
- 42"
- 54"
- 66"
- 84" or BIGGER
- OPEN CHANNEL
- STONE ARCH
- EXAMPLE OF 48" x 76" ELLIPTICAL PIPE
- EXAMPLE OF 60" ELLIPTICAL PIPE
- CATCH BASINS
- MANHOLES
- INLETS
- BURIED MANHOLE
- CAM. WON'T PASS
- 12"
- 18"
- 24"
- 36"
- 48"
- 60"
- 72"
- 78"

- ### LEGEND
- DEFENTION AREA LOCATION
  - DNR PERMIT LOCATION
  - INDUSTRIAL STORM PERMIT LOCATION
  - HISTORICAL DISTRICT AND PLACES LOCATION
  - PARKS DEPARTMENT LOCATION
  - STREET DEPARTMENT LOCATION
  - WATER DEPARTMENT LOCATION
  - WATERSHED LIMIT
  - WETLAND LOCATION

#### DNR CONSTRUCTION SITE NO'S

LOC. NO.	FAC. SITE ID	APPL. RCVD DATE	PERMITTEE NAME	SITE NAME	EST. DISTURB AMT.	MCD NAME
DNR-1	37514	23-AUG-07	RMP Properties I, Inc.	Northpass PUD	4.32	Monroe, WI
DNR-2	37612	7-SEP-07	City of Monroe	30th Street Detention Basin	7.0	Monroe, WI
DNR-3	39549	7-JUL-08	City of Monroe	Public Improvements for Wal-Mart #802-02	20.3	Monroe, WI
DNR-4	45624	11-OCT-11	City of Monroe	21st St Stormwater Pond Monroe	4.5	Monroe, WI

## WISCONSIN NATIONAL REGISTER OF HISTORIC PLACES

LOC. NO.	REFERENCE NO.	HISTORIC NAME	SITE LOCATION	LOCATION
H-1	7600063	JUDGE JOHN A. BINGHAM, HOUSE	621 14TH AVENUE	MONROE, WI
H-2	7900080	GEN. JAMES BENTLIF, HOUSE	723 18TH AVENUE	MONROE, WI
H-3	7900081	CARADINE BUILDING	1007 16TH AVENUE	MONROE, WI
H-4	7600064	FRANK L. CHENDOWETH, HOUSE	3004 10TH STREET	MONROE, WI
H-5	7500065	FIRST METHODIST CHURCH	11TH STREET AND 14TH AVENUE	MONROE, WI
H-6	8000139	FREITAG'S PURE OIL SERVICE STATION	1323 9TH STREET	MONROE, WI
H-7	7600087	GREEN COUNTY COURTHOUSE	COURTHOUSE SQUARE	MONROE, WI
H-8	7900082	C.D. HULBURT, HOUSE	1205 13TH AVENUE	MONROE, WI
H-9	7600065	JANET JENNINGS, HOUSE	612 22ND AVENUE	MONROE, WI
H-10	8200071	MONROE COMMERCIAL DISTRICT	8ND BY 15TH AVE./18TH AVE. & 9TH ST./13TH ST.	MONROE, WI
H-11	05001290	MONROE WATER TOWER	16TH AVENUE AND 20TH STREET	MONROE, WI
H-12	8000140	JACOB REGEZ, SR., HOUSE	2121 7TH STREET	MONROE, WI
H-13	7500066	GEN. FRANCIS H. WEST, HOUSE	1410 17TH AVENUE	MONROE, WI
H-14	7900084	F. F. WHITE, BLOCK	1514-1524 11TH STREET	MONROE, WI

## INDUSTRIAL STORMWATER PERMITTEES

LOC. NO.	PERMIT NO.	PERMIT NAME	FIN	PERMITTEE NAME	SITE NAME	LOCATION	COUNTY CODE
IND-1*	0046515	Nonmetallic Mining Operations	19294	Ruler and Son Excavating	Ruler and Son Excavating Inc.	Monroe, WI	23
IND-2*	0046515	Nonmetallic Mining Operations	32869	Indergard Pk	Rock Road Companies Inc. Indergard Pk	Monroe, WI	23
IND-3	S067849	Storm Water Industrial Tier 1 Permit	40807	Wisconsin Pallet and Storage LLC	Wisconsin Pallet and Storage LLC	Monroe, WI	23
IND-4	S067857	Storm Water Industrial Tier 2 Permit	1199	chem	CHEM	Monroe, WI	23
IND-5	S067857	Storm Water Industrial Tier 2 Permit	3593	Green Valley Ready Mix Inc.	GREEN VALLEY READY MIX INC	Monroe, WI	23
IND-6	S067857	Storm Water Industrial Tier 2 Permit	2468	Scherer Moving and Storage	SCHERER MOVING AND STORAGE	Monroe, WI	23
IND-7	S067857	Storm Water Industrial Tier 2 Permit	17464	Bodger State Ethanol LLC	Bodger State Ethanol	Monroe, WI	23
IND-9	S067857	Storm Water Industrial Tier 2 Permit	24578	International Ingredient Corp	International Ingredient Corp	Monroe, WI	23
IND-9	S067857	Storm Water Industrial Tier 2 Permit	28694	Monroe Truck Equipment	Monroe Truck Equipment	Monroe, WI	23
IND-10*	S067857	Storm Water Industrial Tier 2 Permit	31623	KLODKIKE CHEESE COMPANY	Klonkike Cheese Company	Monroe, WI	23
IND-11*	S067857	Storm Water Industrial Tier 2 Permit	5223	COOPERATIVE	FRANKLIN CHEESE COOPERATIVE	Monroe, WI	23
IND-12	S067857	Storm Water Industrial Tier 2 Permit	16059	Snapto Cheese USA Inc.	Snapto Cheese USA Inc. Monroe	Monroe, WI	23
IND-13*	S058831	Storm Water Scrap Recycling	38686	Behr Green County LLC	Behr Green County LLC	Monroe, WI	23

\* Location is not within the City Limits